
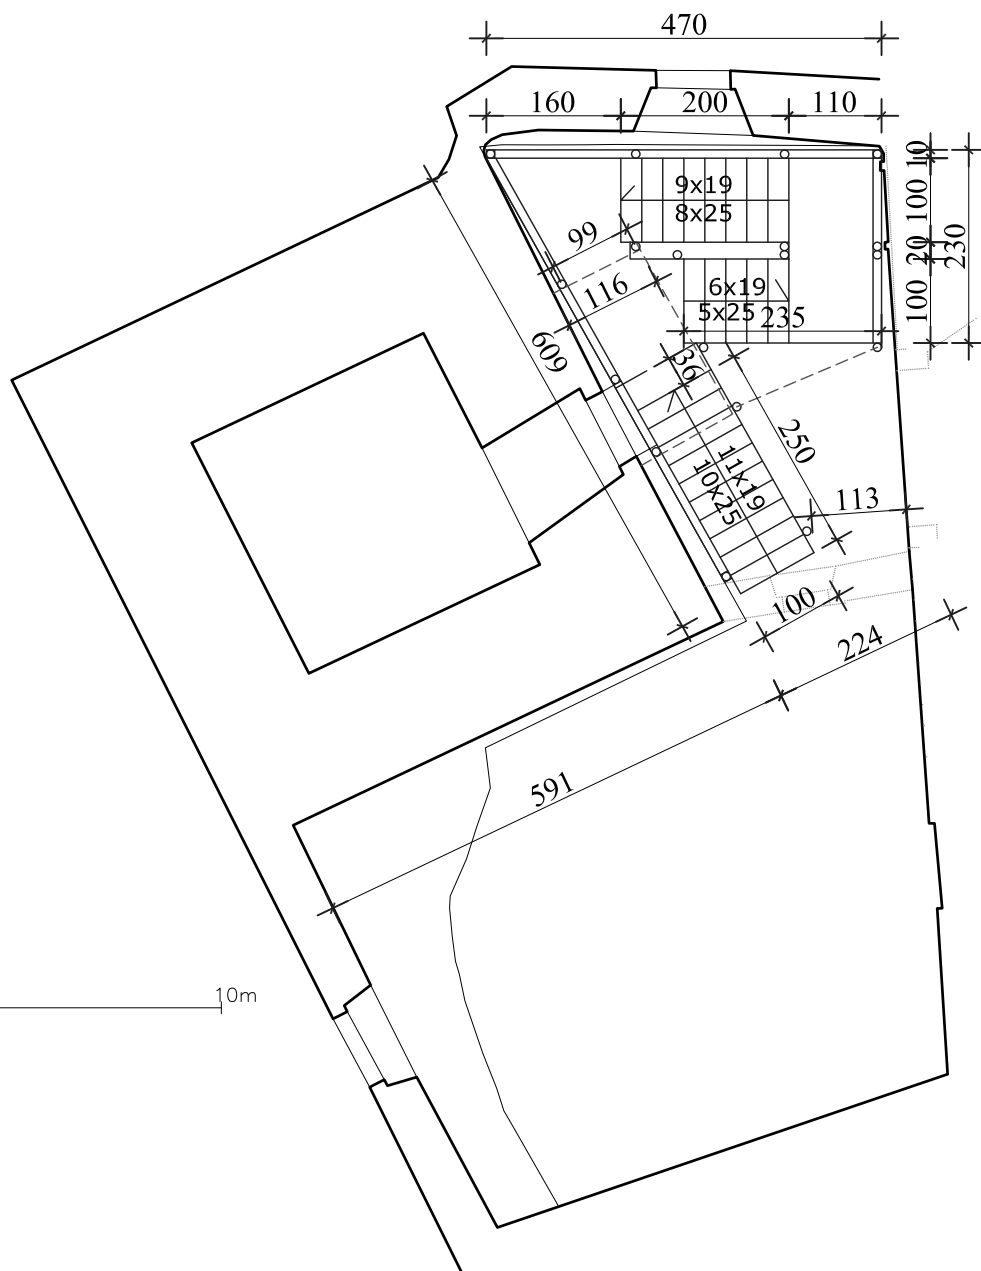


KULA u Kaštelu u Starom Gradu

**KRŠANU**

- PROJEKT OBNOVE-  
vanjska skela sa stepenicama

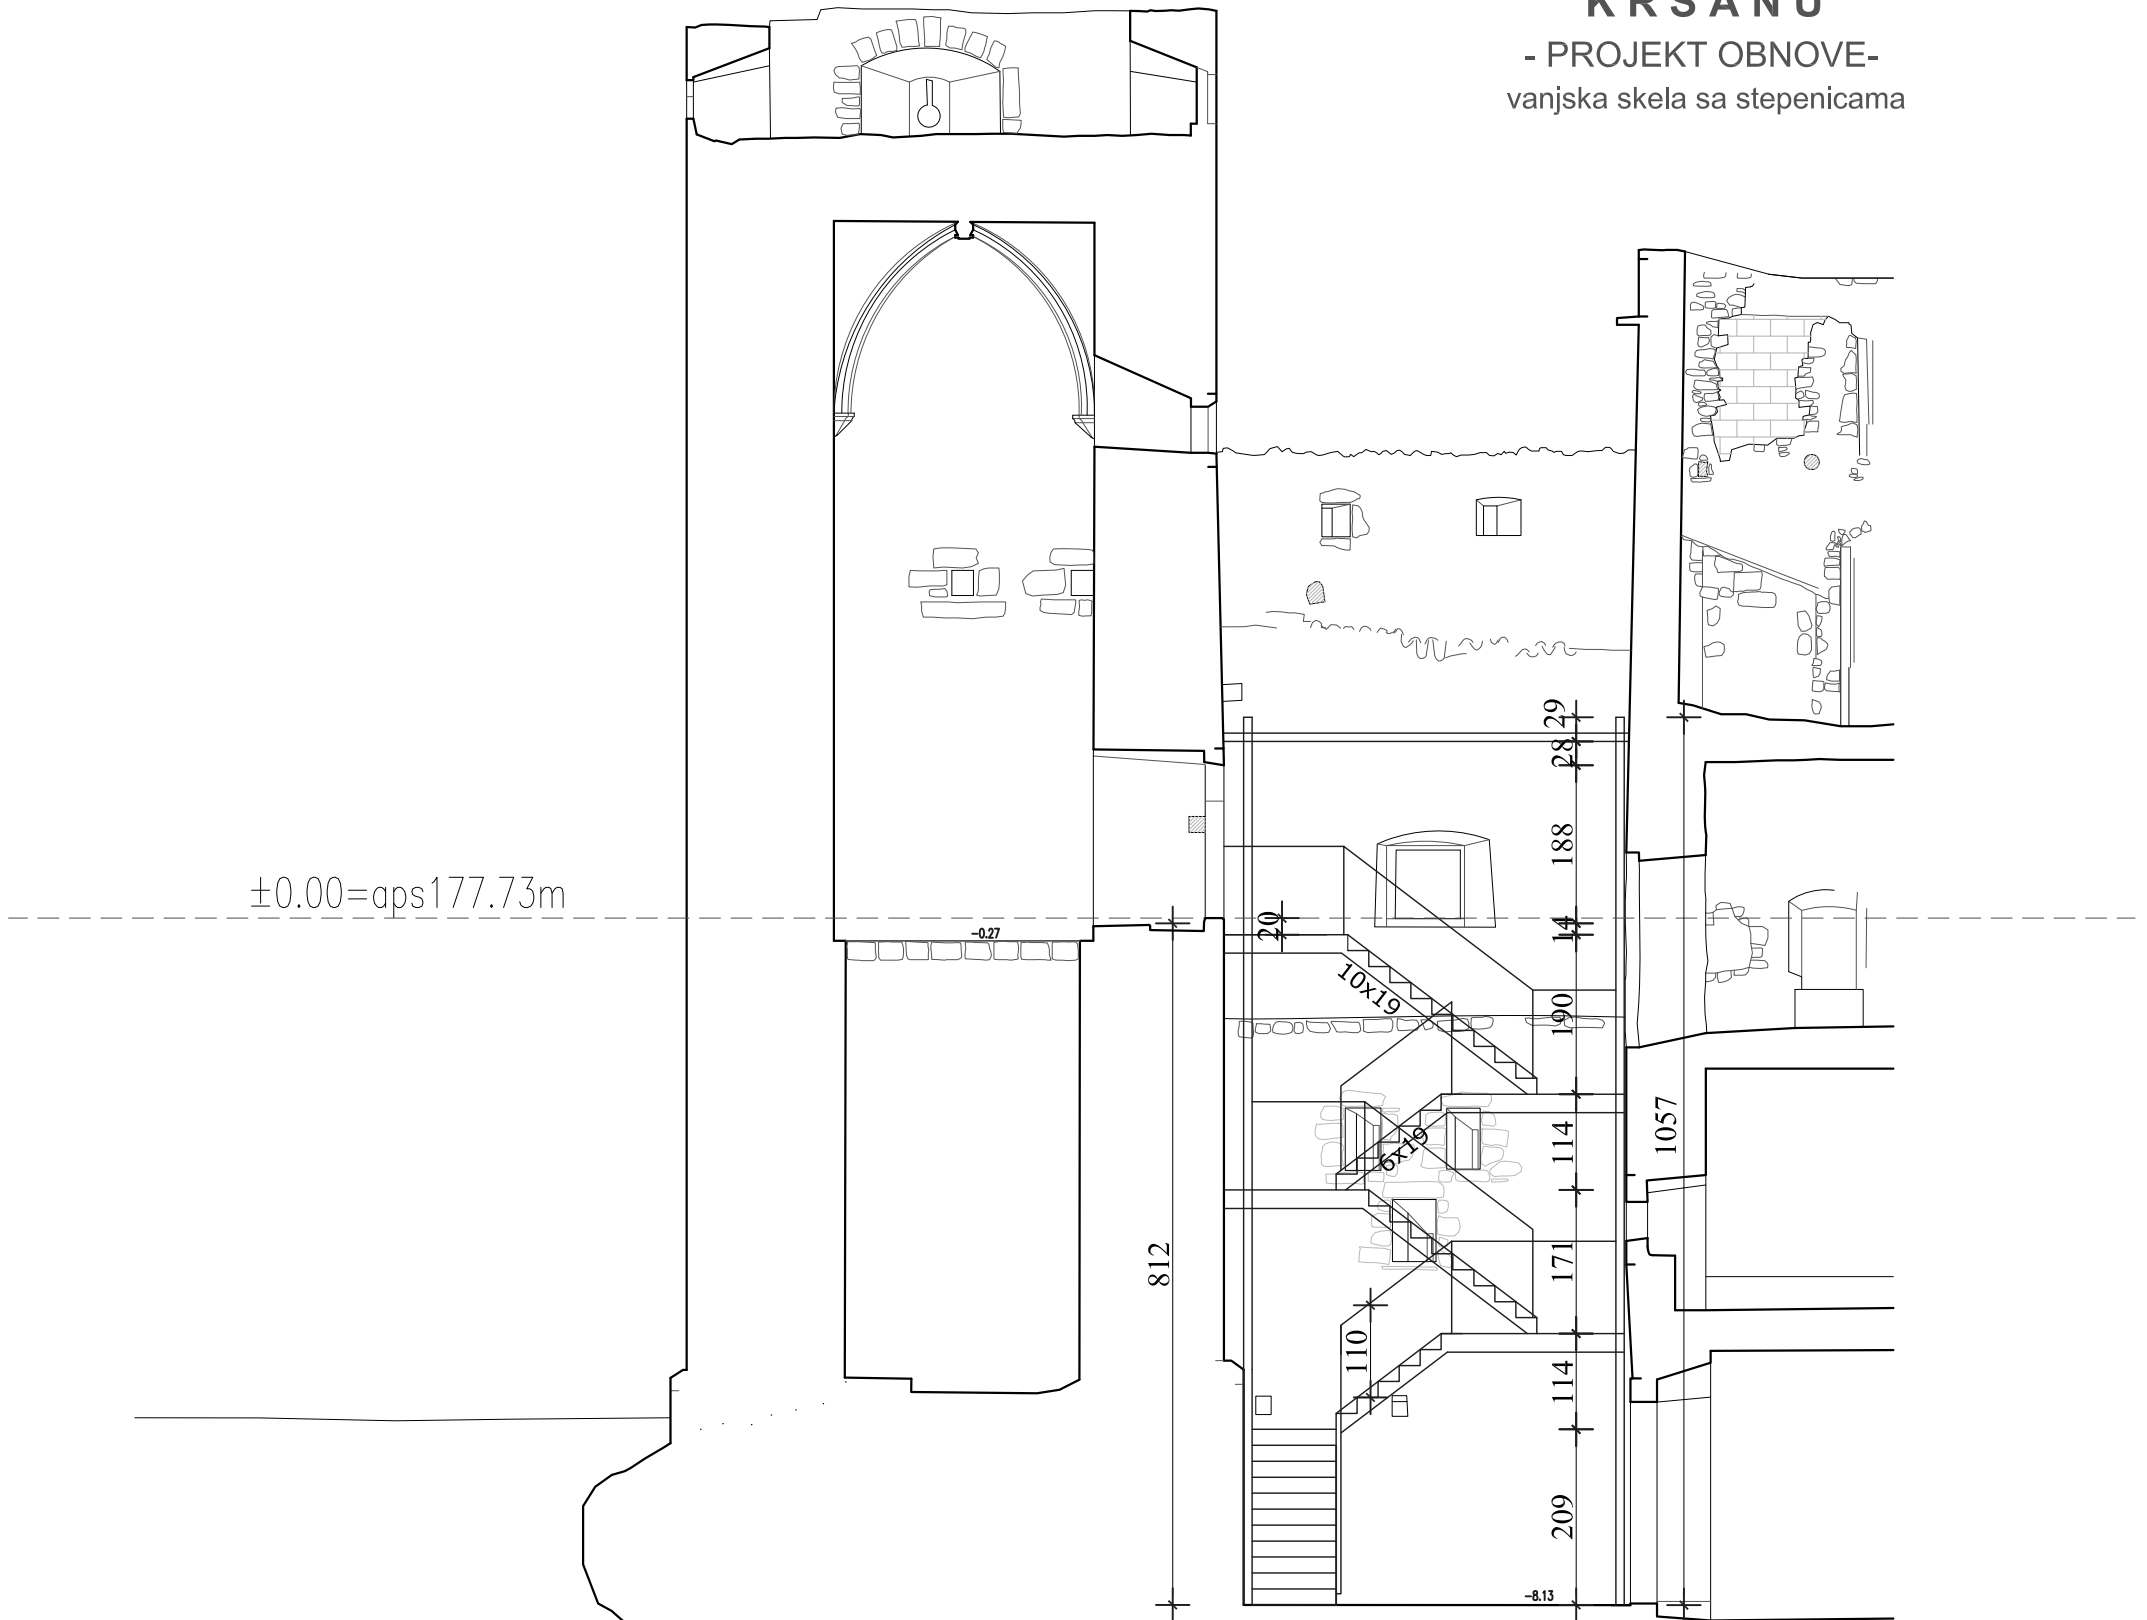

Arhitektonski projekt  
Glavni projekt broj 11/16

GLAVNI PROJEKTANT:  
Jadranka Drempetić, dipl.ing.arh.

