



25 115 355/125 120 80/80 2510
 25 520 10 165 10

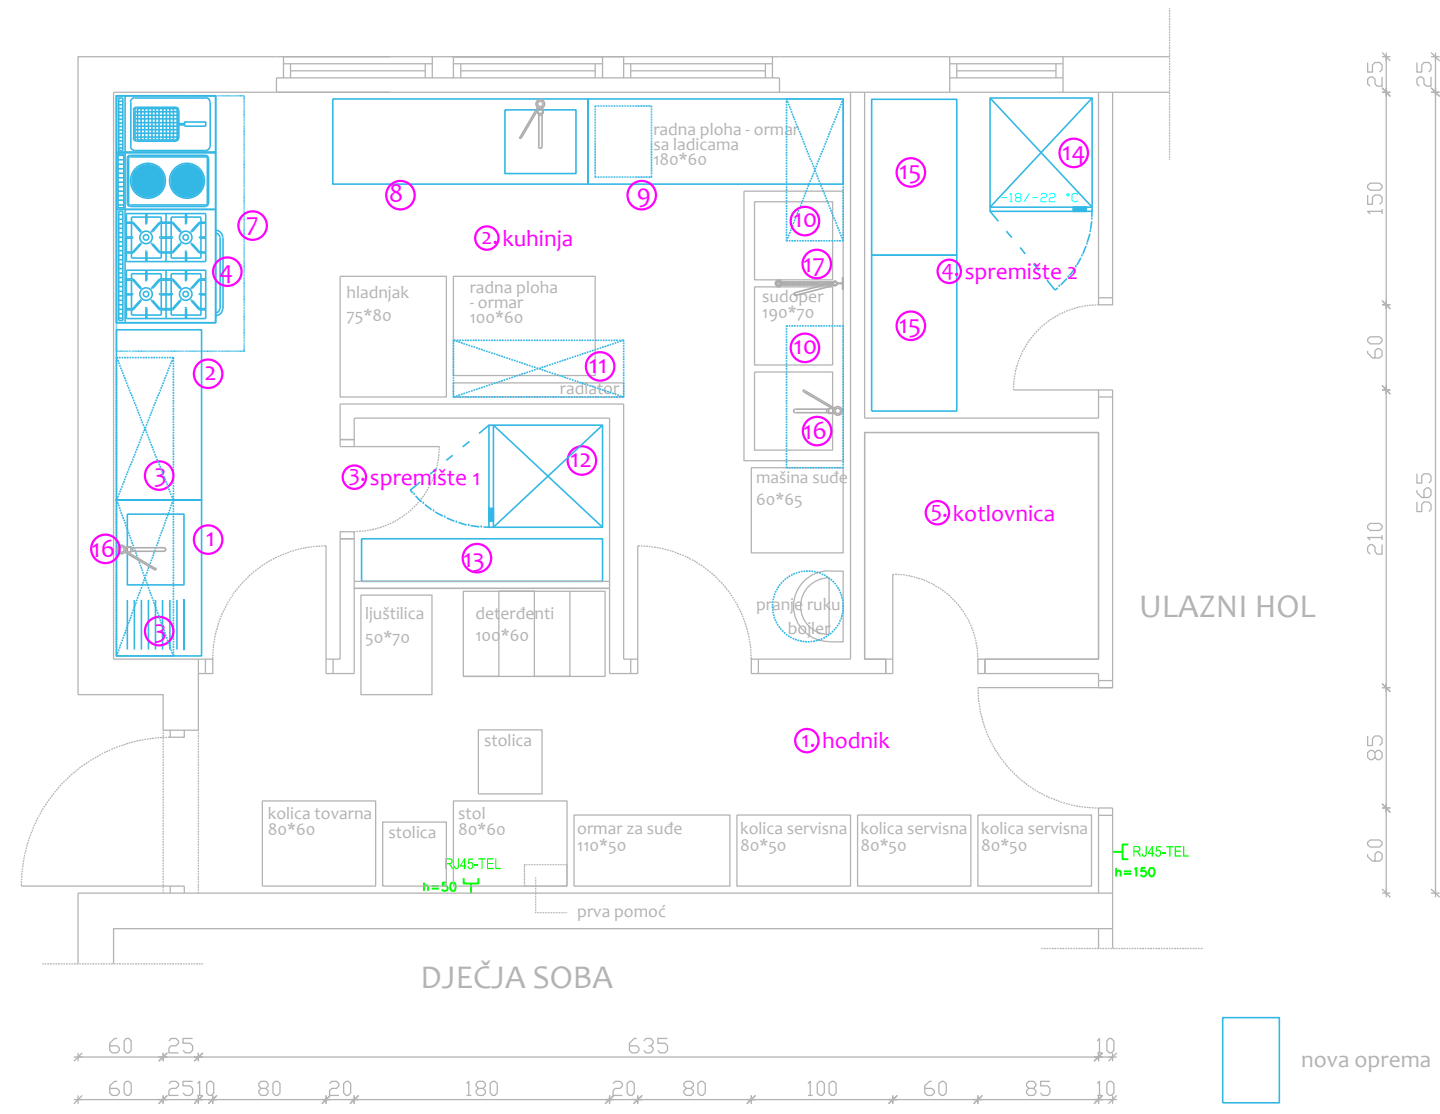

- 1. SUDOPER, ZATVOREN, 110*60*87,5cm
- 2. RADNI STO, ZATVOREN, 120*60*87,5cm
- 3. ORMARČ VSEŃ, ZATVOREN, 110*40*67,5cm
- 4. PUNSKI STEDJAK I ELPEŃICA, 80*73*90cm
- 5. ELSTEDJAK, 40*73*90cm
- 6. ELFRITEZA, 40*73*90cm
- 7. ZIDNA NAPA, 180*90*46cm
- 8. RADNA PLOHA I SUDOPER, ZATVOREN, 180*60*87,5cm
- 9. RADNI STO, ZATVOREN, SA LADICAMA, 180*60*87,5cm
- 10. OCEDNA POLICA, 100*35*4cm
- 11. ORMARČ VSEŃ, ZATVOREN, 120*40*67,5cm
- 12. HLADJAK-ZAMRZIVAČ, 71*80*205cm
- 13. REGAL, 180*30*170cm
- 14. ZAMRZIVAČ, 71*80*205cm
- 15. REGAL, 115*60*170cm
- 16. SLAVINA S MEŠAUCCOM
- 17. SLAVINA I TUŠ S MEŠAUCCOM

LEGENDA :

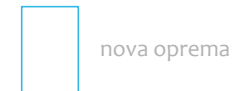

TLOCRT KUHINJE TLOCRT KUHINJE M 1:50

 NOVATEC d.o.o. LABIN 52220 LABIN, Marcilnica 70 tel. 052/851-193, fax. 052/857376 e-mail: novatec@novatec.hr	INVESTITOR: OPĆINA KRŠAN Blaškovići 12, 52232 Kršan	GLAVNI PROJEKTANT : ALEMKA RADOVIĆ GORIČANEC dipl.ing.arh.	RAZINA OBRADE: GLAVNI PROJEKT				
	GRADEVINA: REKONSTRUKCIJA KUHINJE DJEČIJEG VRTIĆA U POTPIĆNU	PROJEKTANT: GORDAN KINKELA dipl.ing.el.	SADRŽAJ: ELEKTRIČNE INSTALACIJE KUHINJE - INSTALACIJE SLABE STRUJE				
ZAJEDNIČKA OZNAKA PROJEKTA : DV-56/13-GP		MJEŠLO: 1:50	BR.PROJ. HB14044	BR.NACRTA SS	DATUM: 05.2014.	LIST: 1	LISTOVA: 1