



NAPA ZIDNA KOSA
tip NZK - KLIMAOPREMA
dim. dxšxv = 1800x900x450 mm
materijal izrade INOX

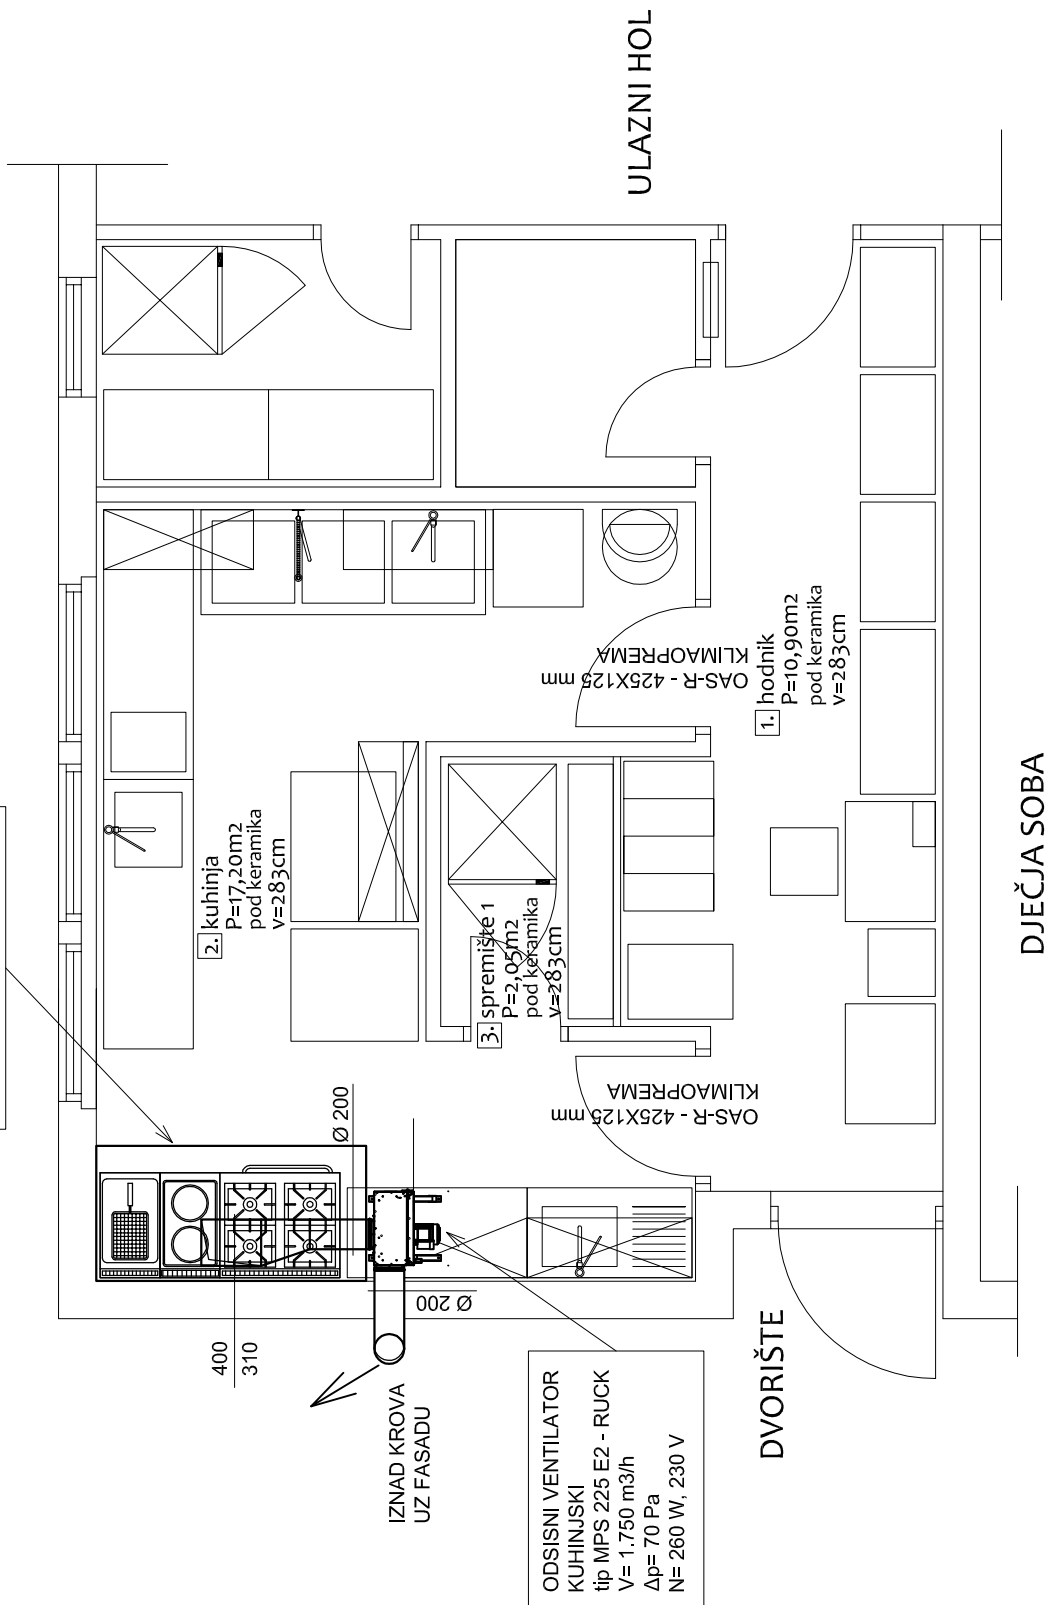

ODSISNI VENTILATOR
KUHIJSKI
tip MPS 225 E2 - RUCK
V= 1.750 m3/h
Δp= 70 Pa
N= 260 W, 230 V

NAPOMENA:
-NA VRATIMA KUHINJE UGRADITI
PRESTRUJNU REŠETKU
tip OAS-R - 425X125 mm - KLIMAOPREMA

 Marcijani bb d.o.o. LABIN tel/fax 052 / 856-654 ; mob 095 - 830 2357	SADRŽAJ	DISPOZICIJA INSTALACIJE VENTILACIJE KUHINJE
INVESTITOR OPĆINA KRŠAN Blaškovići 12, Kršan	GLAVNI PROJEKTANT Alemtka Radović Goricanec, d.i.a.	GLAVNI PROJEKTANT
GRADEVINA REKONSTRUKCIJA KUHINJE D. VRTIĆA U POTPIČNU	PROJEKTANT Valter Zahtila,ing.str.	PROJEKTANT
FAZA PROJEKTA GLAVNI	ZAJEDNIČKA OZNAKA DV-56/13-GP	ZAJEDNIČKA OZNAKA
DIREKTOR Valter Zahtila,ing.str.	BR.PROJ. 180/14	DATUM 05/14
	MJERILO 1:50	NACRT BR. 8